

# CITY OF MIAMI

## CAPITAL IMPROVEMENTS AND TRANSPORTATION PROGRAM

MARK SPANIOLI, P.E., DIRECTOR

### GROVE PARK ROADWAY IMPROVEMENTS-D3 PHASE 2

PROJECT No. B-40347



**Commission:**

**Mayor**

Tomas P. Regalado

**Chairman / D1 Commissioner**

Wifredo (Willy) Gort

**Vice Chairman / D5 Commissioner**

Keon Hardemon

**D2 Commissioner**

Marc Sarnoff

**D3 Commissioner**

Frank Carollo

**D4 Commissioner**

Francis Suarez


**City Manager**

Daniel J. Alfonso

### INDEX OF SHEETS

SHEET NO.	DESCRIPTION
C-0	COVER
G-01 THRU G-02	GENERAL NOTES
G-03	BASIN PLAN
G-04	KEY PLAN
G-05	TYPICAL SECTIONS
G-06	GEOMETRY PLAN
G-07	SUMMARY OF QUANTITIES
S-04 THRU S-05	EXISTING SITE CONDITION
C-1 THRU C-10	DRAINAGE PLAN AND PROFILE
C-11 THRU C-20	SPECIAL PROFILE
C-21	SUMMARY OF DRAINAGE STRUCTURES
C-22 THRU C-27	DRAINAGE CROSS SECTIONS
C-28 THRU C-29	DRAINAGE DETAILS
C-30 THRU C-31	STORM WATER POLLUTION PREVENTION PLAN
C-32 THRU C-36	MARKING & SIGNAGE PLAN

PROJECT LOCATION

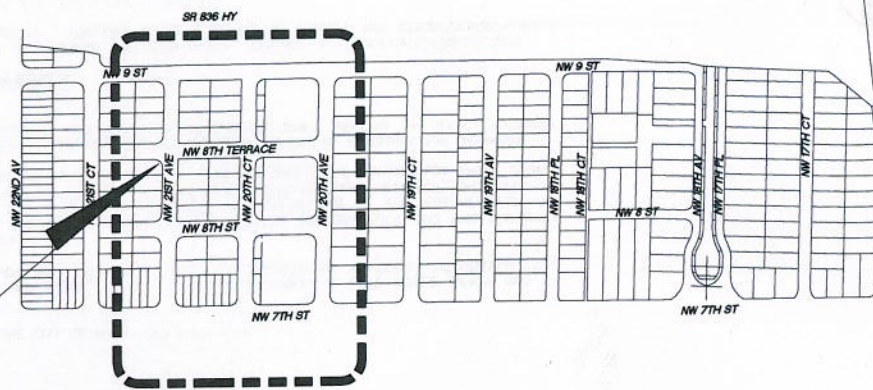

LOCATION MAP  
SCALE: 1" = 300'

ROADWAY SHOP DRAWINGS  
TO BE SUBMITTED TO:

CITY OF MIAMI  
STANTEC

PLANS PREPARED BY:



101 Ponce de Leon Blvd, Suite 900  
Coral Gables, Florida 33134  
www.stantec.com

100% SUBMITTAL



Dade County Department of  
ENVIRONMENTAL RESOURCES MANAGEMENT  
Water Control Section

Approved plans per drainage  
improvement serving the  
City of Miami with an  
overflow to an existing outfall

CHECK: *ADD* RECOMMENDED: *CM* APPROVED: *[Signature]*

Date: 10/16/14 File No. CMI-20140062 Sheet 1 of 49

NOTE: THE SCALE OF THESE PLANS MAY  
HAVE CHANGED DUE TO REPRODUCTION.

ROADWAY PLANS  
ENGINEER OF RECORD: SEAN P. COMPEL  
PROFESSIONAL ENGINEER

P.E. NO.: 66618



GOVERNING STANDARDS AND SPECIFICATIONS:

FLORIDA DEPARTMENT OF TRANSPORTATION,  
DESIGN STANDARDS DATED 2015,  
AND STANDARD SPECIFICATIONS FOR ROAD  
AND BRIDGE CONSTRUCTION DATED 2015,  
AS AMENDED BY CONTRACT DOCUMENTS.  
CITY OF MIAMI ENGINEERING STANDARDS  
FOR DESIGN AND CONSTRUCTION DATED  
DECEMBER 2010.

CITY OF MIAMI PROJECT MANAGER: Juan Ramirez  
CITY OF MIAMI CONSTRUCTION MANAGER: David Adato, P.E.

SHEET  
NO.  
C-0