

CITY OF MIAMI
CAPITAL IMPROVEMENTS PROGRAM

SITE PLAN
DORSEY MEMORIAL LIBRARY RESTORATION
100 NW 17 STREET
MIAMI, FL 33136

DATE:	11/15/16	
DESIGN:	MCHA	
DRAWN:	C. Coule & W. Brown	
CHECKED:	J. Torres	
REVISIONS:		
No.	Date	Description
1	02/02/17	PERMIT COMMENTS
2	02/24/17	GENERAL REVISIONS
3	03/07/17	GENERAL REVISION


JOB No. B-30531
FILE:

ARCHITECT/ENGINEER:
Javier O. Torres
AR94538
M.C. Harry & Associates


SEAL
5/22/2017 12:55:08 PM

SCALE: AS SHOWN

SHEET No.
A01.0

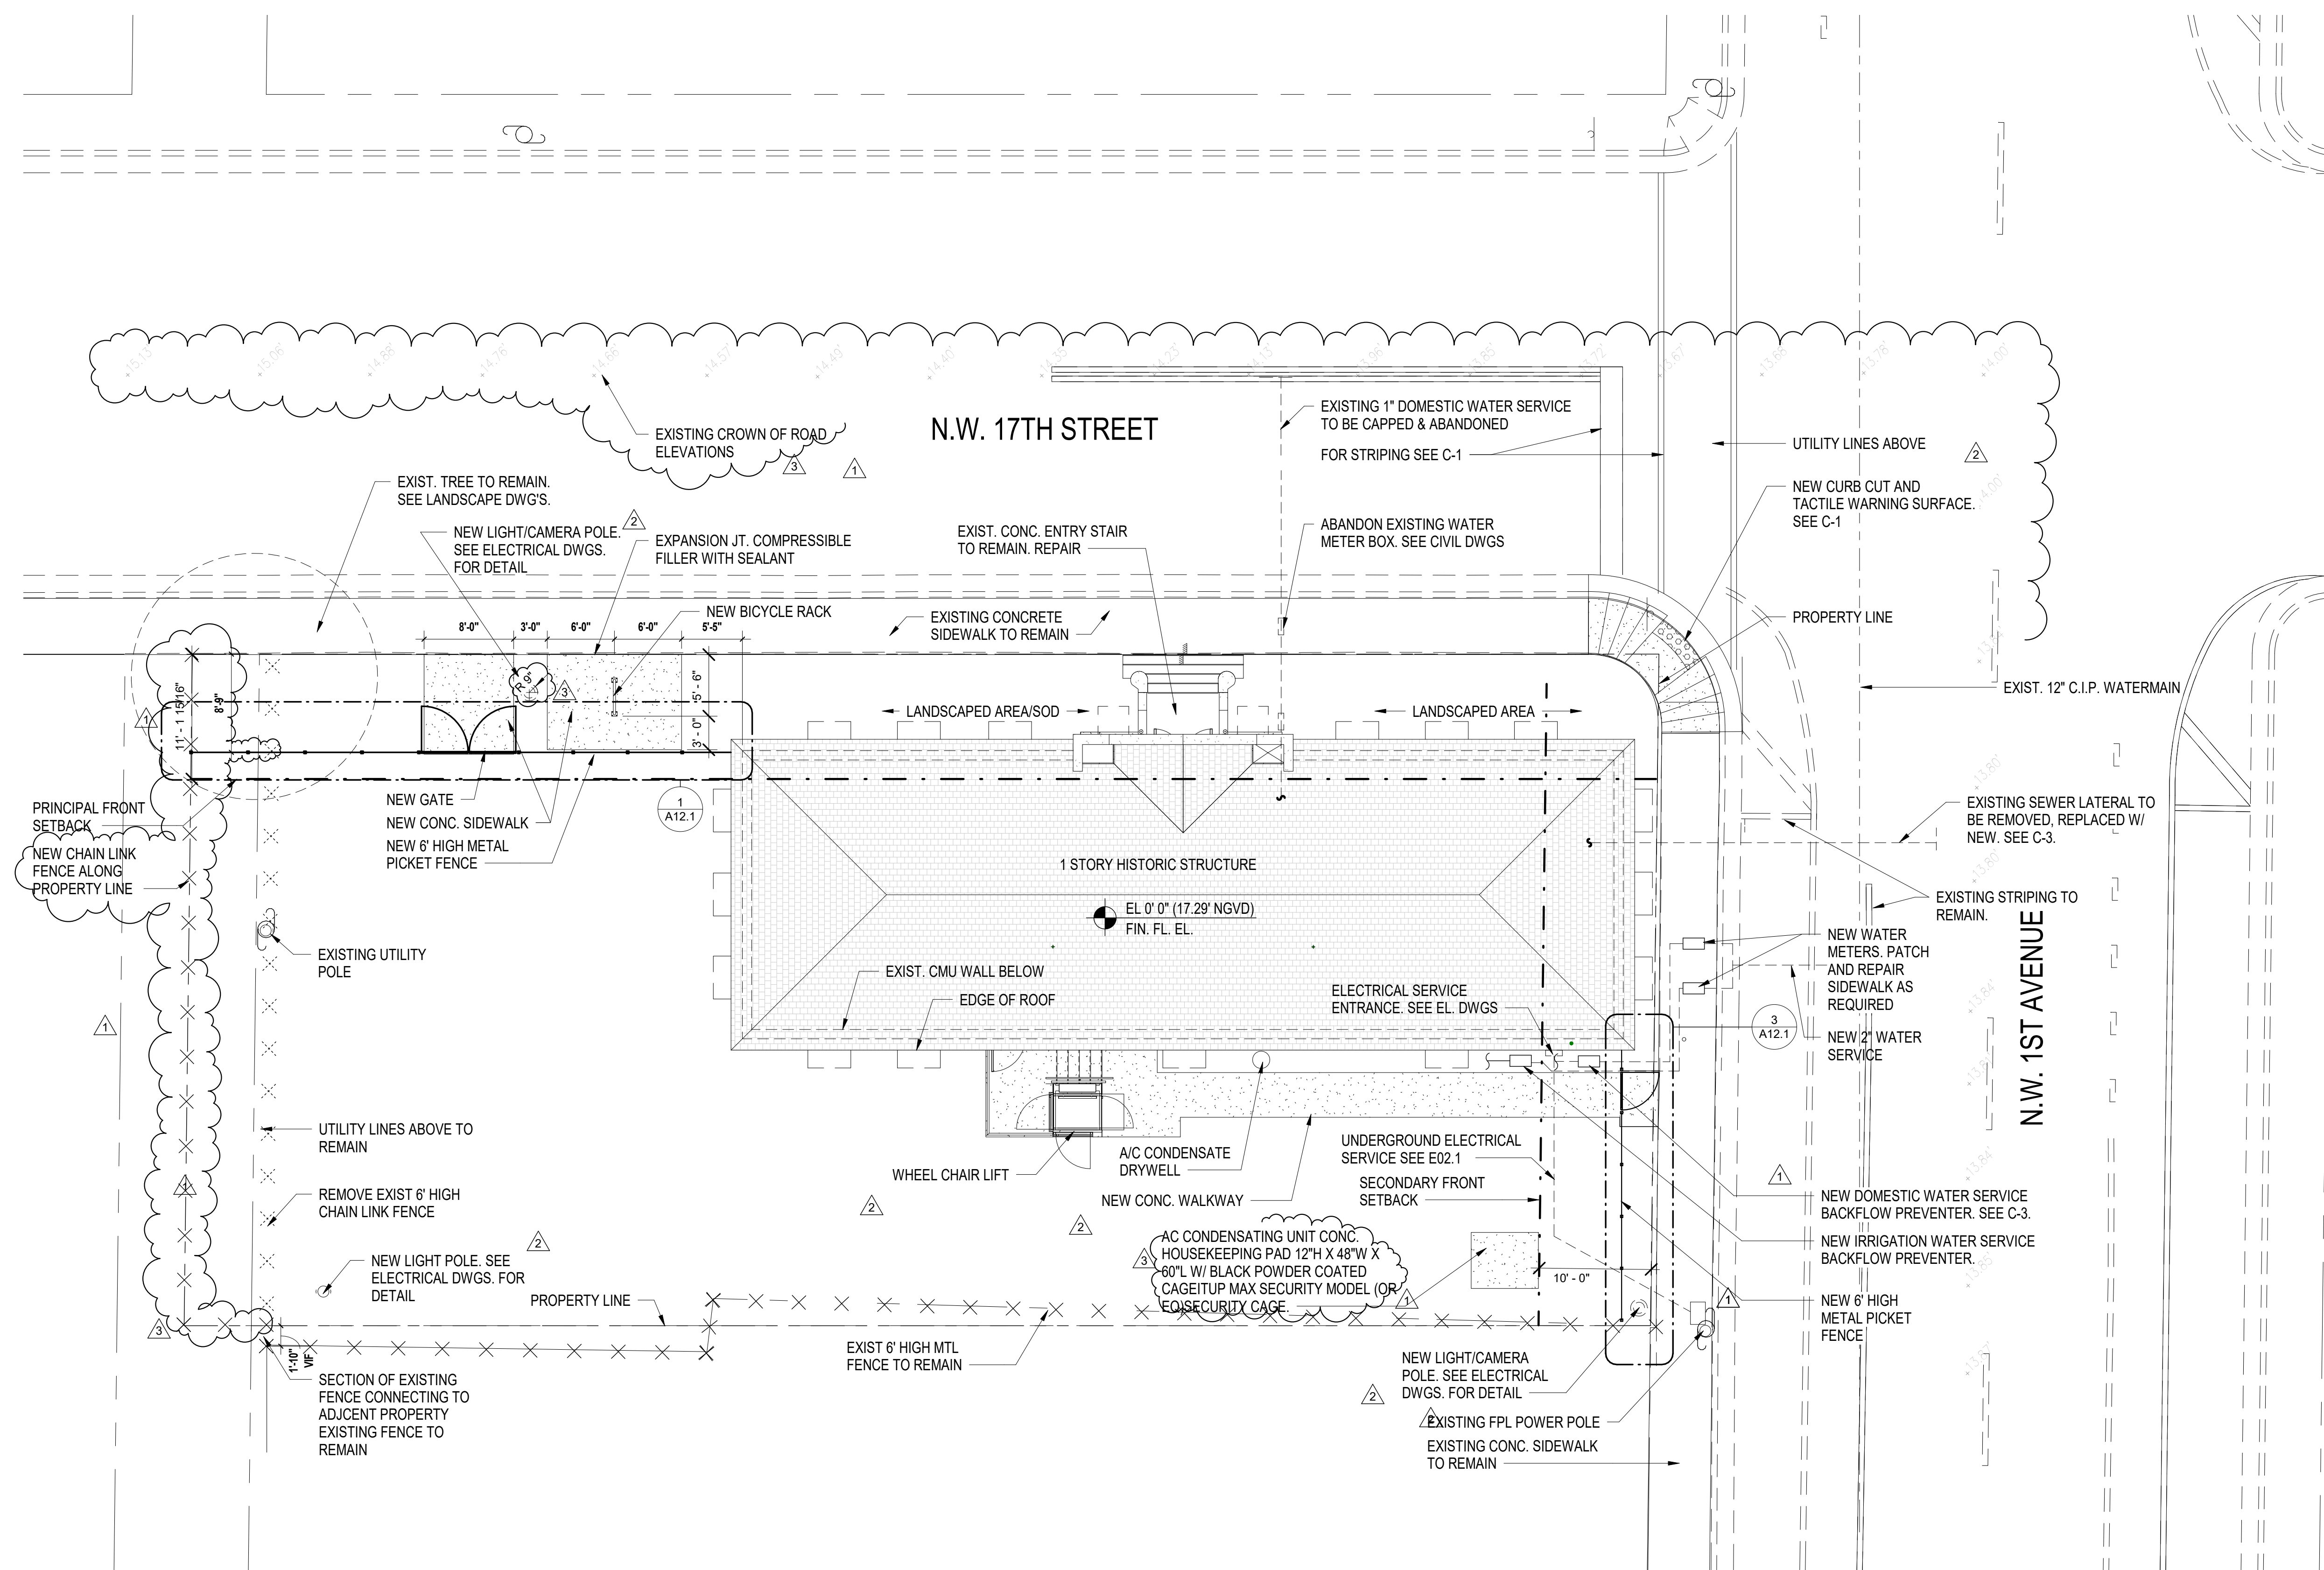

1 SITE PLAN
A01.0 1/8" = 1'-0"

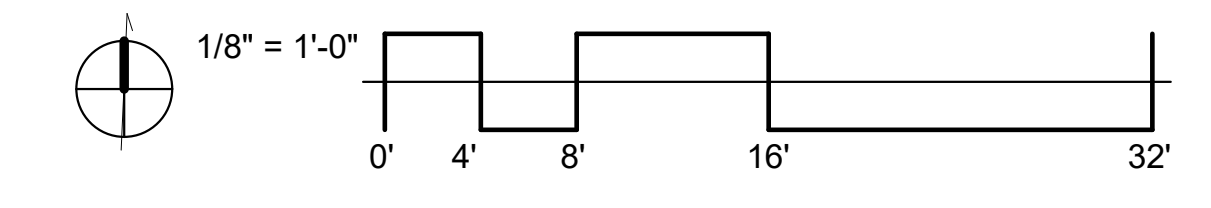

PERMIT SET