




CLOSE UP VIEW OF SHORING AT TOP OF WALLS




VIEW OF EXTERIOR BUILDING ALONG 17 STREET



VIEW OF EXTERIOR SOUTH WALL SHORING  
SEEN FROM INTERIOR

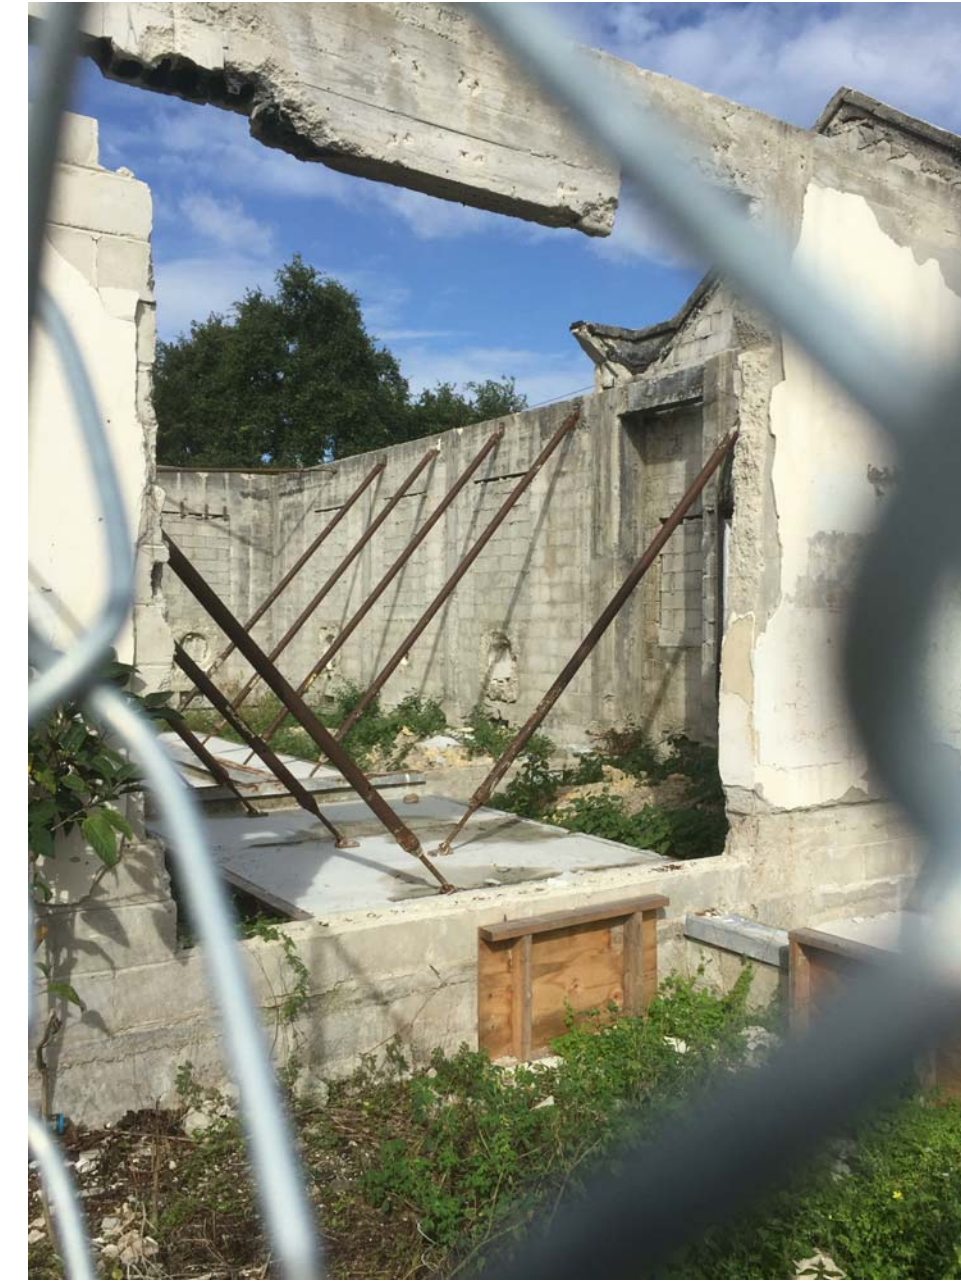


VIEW OF EXTERIOR NORTH WALL SHORING  
SEEN FROM INTERIOR

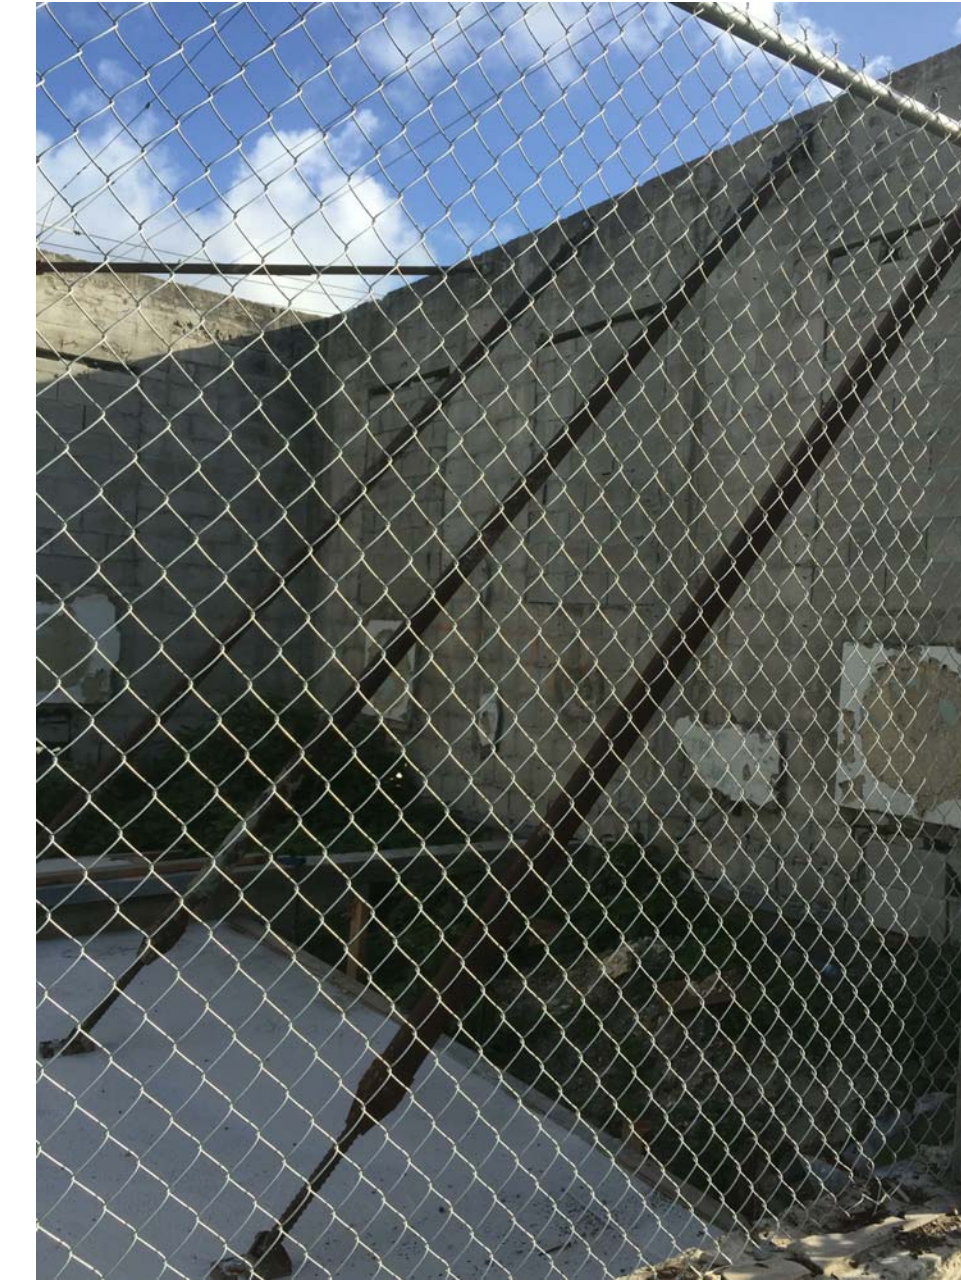

VIEW OF EXTERIOR EAST WALL SHORING  
SEEN FROM INTERIOR



SALVAGED 2X10'S AND RAFTER TAILS

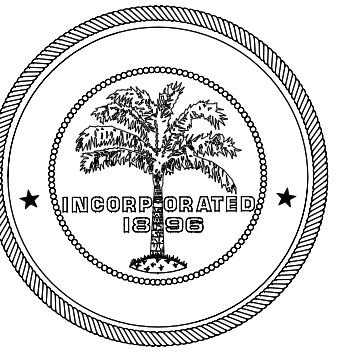

CITY OF MIAMI  
CAPITAL  
IMPROVEMENTS  
PROGRAM

CURRENT PROJECT EXISTING CONDITIONS  
DORSEY MEMORIAL LIBRARY RESTORATION

100 NW 17 STREET  
MIAMI, FL 33136

DATE:	11/15/16	
DESIGN:	MCHA	
DRAWN:	C. Coule & W. Brown	
CHECKED:	J. Torres	
REVISIONS:		
No.	Date	Description
3	03/07/17	GENERAL REVISION

JOB No. B-30531  
FILE:

ARCHITECT/ENGINEER:  
Javier O. Torres  
AR94538  
M.C. Harry & Associates

SEAL

5/31/2017 8:02:37 AM

SCALE: AS SHOWN

SHEET No.

G2.1

PERMIT SET