



CITY OF MIAMI  
CAPITAL IMPROVEMENTS PROGRAM

DECORATIVE METAL FENCE PLANS & DETAILS  
DORSEY MEMORIAL LIBRARY RESTORATION

100 NW 17 STREET  
MIAMI, FL 33136

DATE: 11/15/16  
DESIGN: MCHA  
DRAWN: C. Coule & W. Brown  
CHECKED: J. Torres

No.	Date	Description
2	02/24/17	GENERAL REVISION
3	03/07/17	GENERAL REVISION

JOB No. B-30531  
FILE:

ARCHITECT/ENGINEER:  
Javier O. Torres  
AR34538  
M.C. Harry & Associates

SEAL


SCALE: AS SHOWN

SHEET No.


A12.1

5/23/2017 11:41:32 AM


PERMIT SET

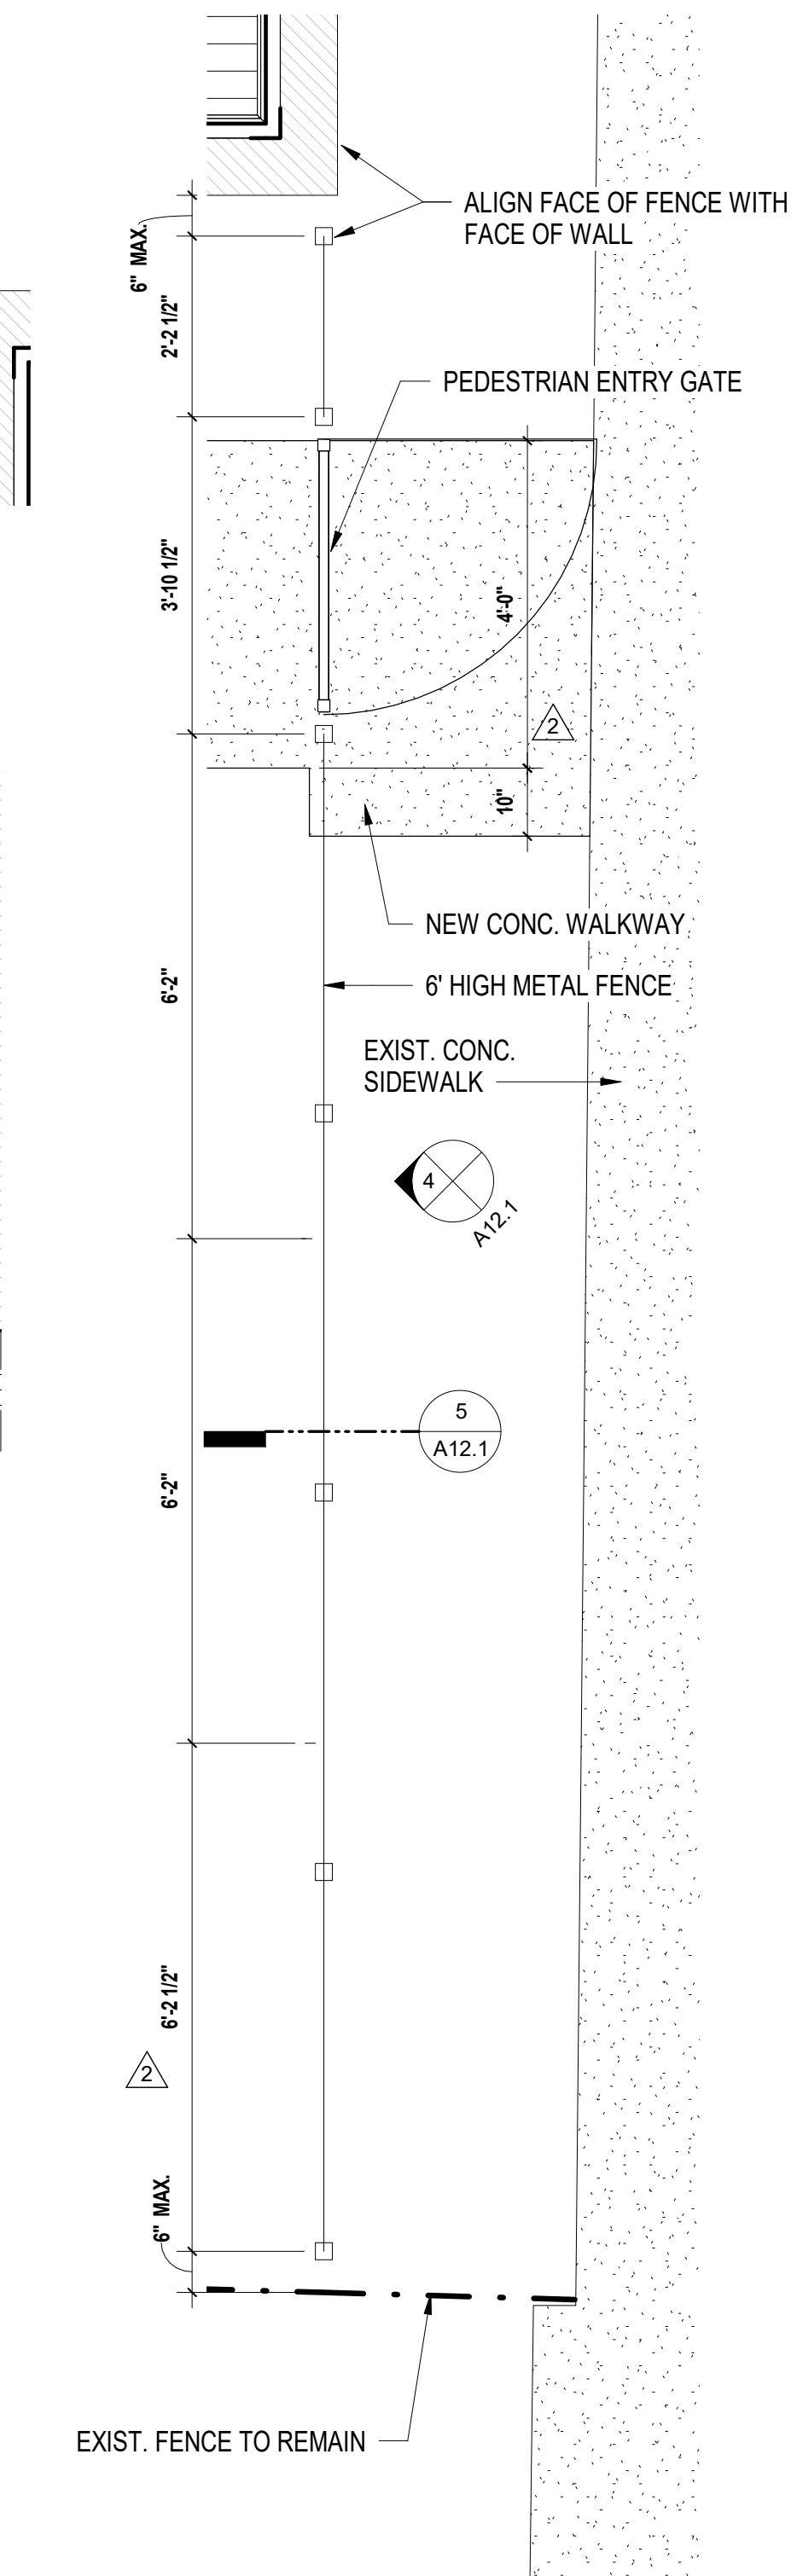


3 EAST FENCE  
A01.0 A12.1 1/2" = 1'-0"

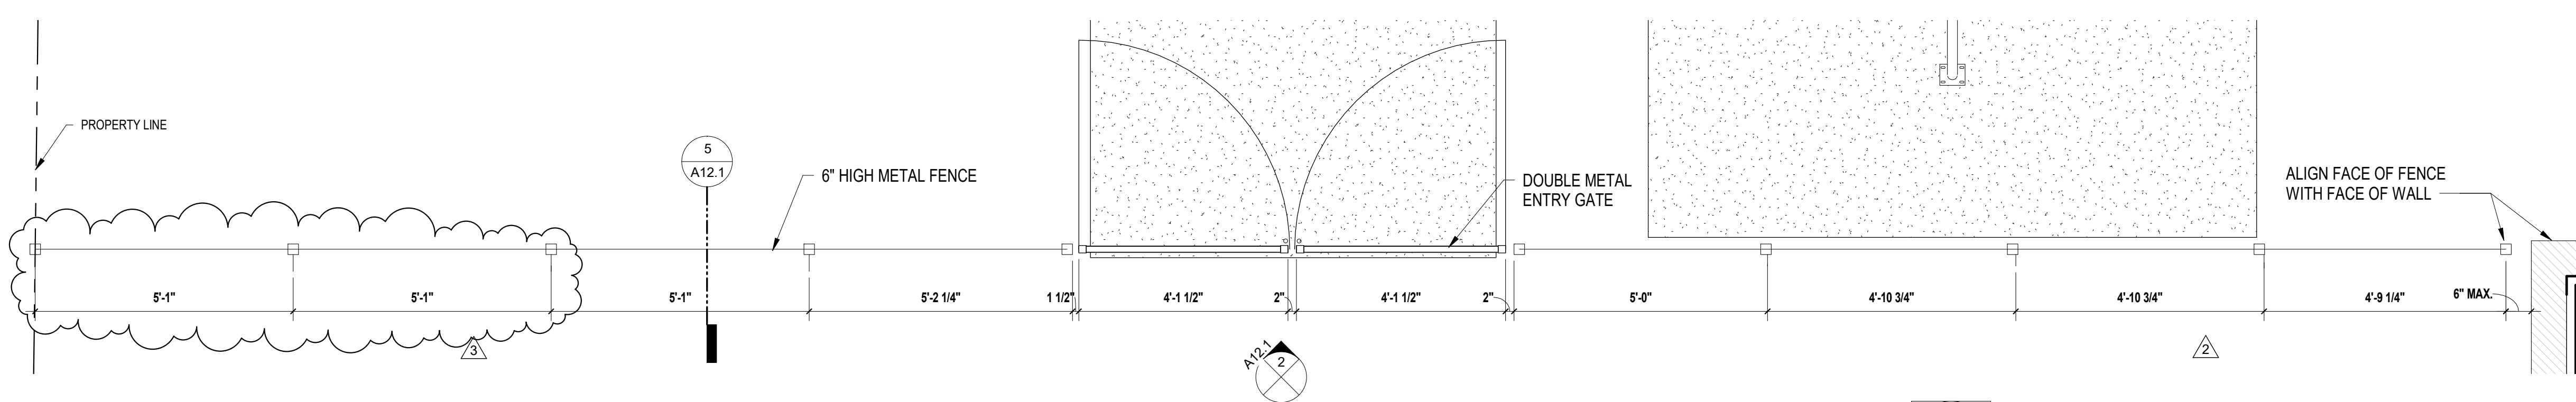


1 NORTH FENCE PLAN  
A12.1 1/2" = 1'-0"

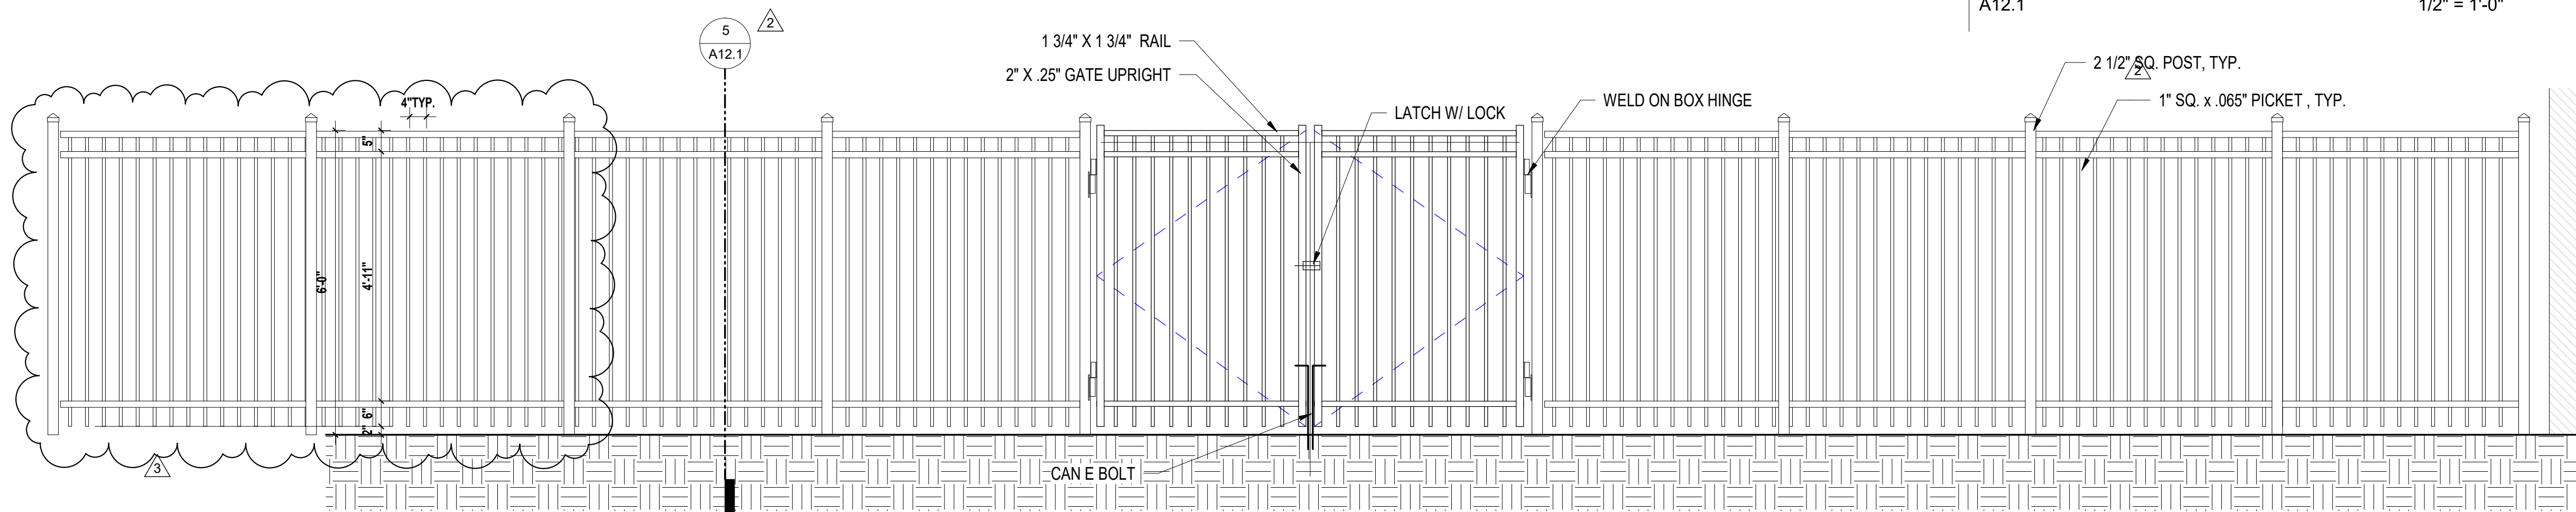

2 NORTH FENCE ELEVATION  
A12.1 A12.1 1/2" = 1'-0"

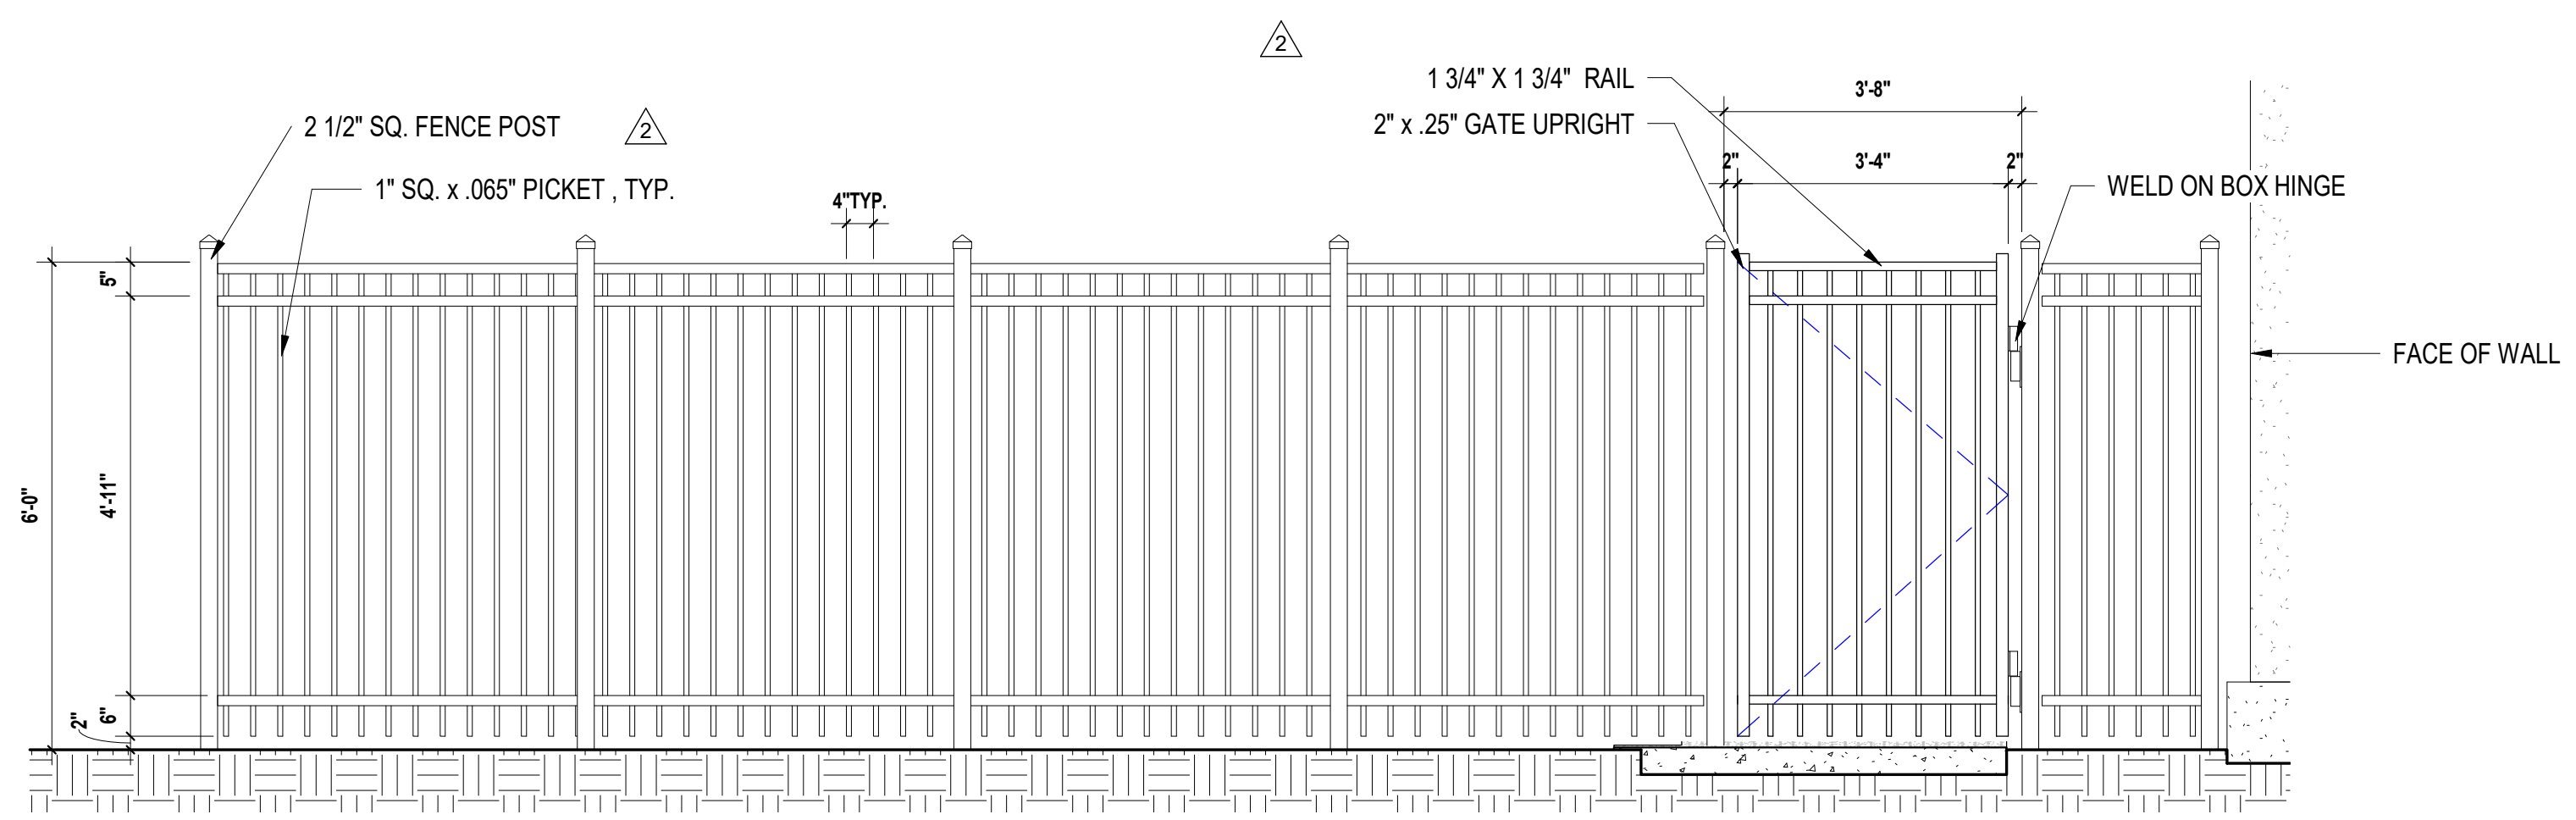

4 EAST FENCE ELEVATION  
A12.1 1/2" = 1'-0"

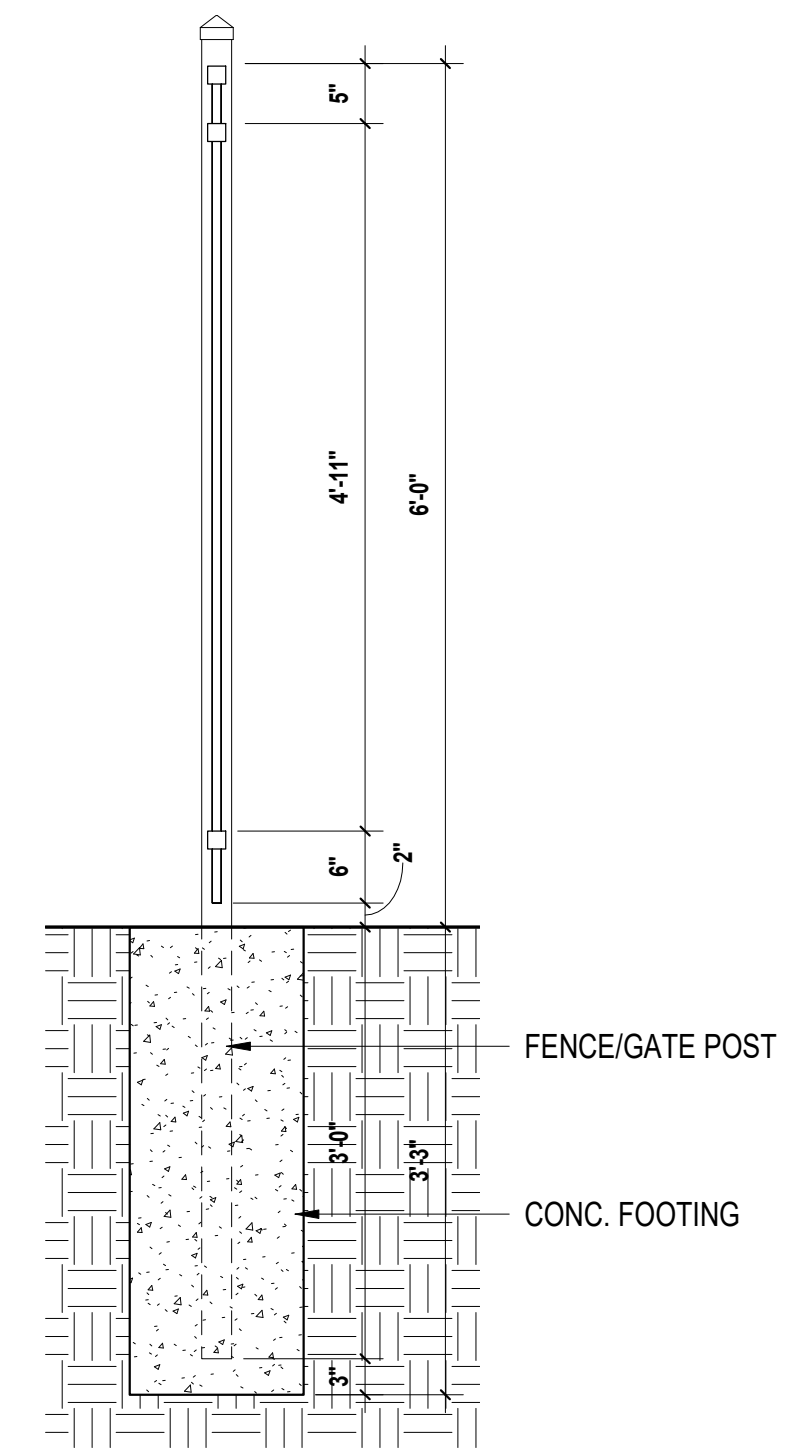

5 TYPICAL FENCE SECTION  
A12.1 3/4" = 1'-0"

NOTE: FABRICATOR IS RESPONSIBLE FOR STRUCTURAL DESIGN AND ENGINEERING OF DECORATIVE METAL FENCE SYSTEMS, INCLUDING FOUNDATIONS AND NECESSARY MODIFICATIONS TO MEET SPECIFIED REQUIREMENTS AND MAINTAIN DESIGN INTENT SHOWN IN THE DRAWINGS. EMPLOY A QUALIFIED DELEGATED ENGINEER TO PROVIDE STRUCTURAL DESIGN AND ENGINEERING SERVICES. SEE SECTION 323119 FOR BALANCE OF INFORMATION.