




7 SECTION AT BENCH/TRASH RECEPTACLE SLAB
SCALE: 3/4" = 1'-0"

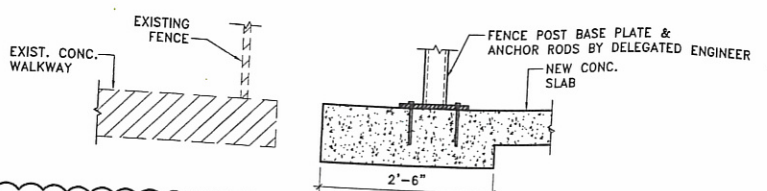


6 SECTION AT SOUTH PROPERTY LINE
SCALE: 3/4" = 1'-0"

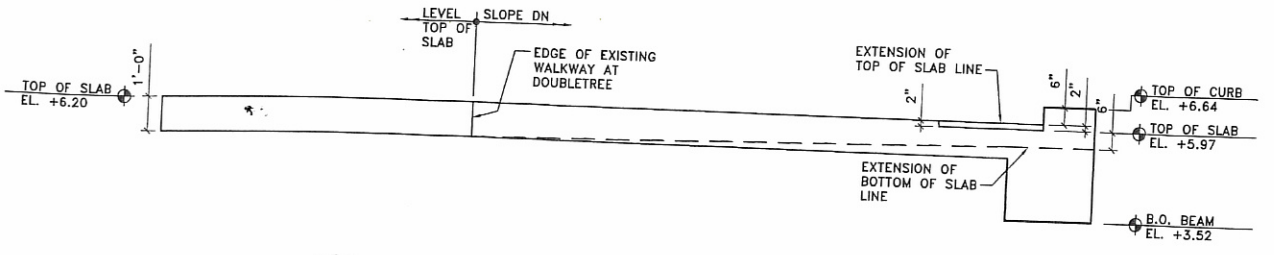

5 ELEVATION AT SOUTH WALKWAY EDGE
SCALE: 3/8" = 1'-0"

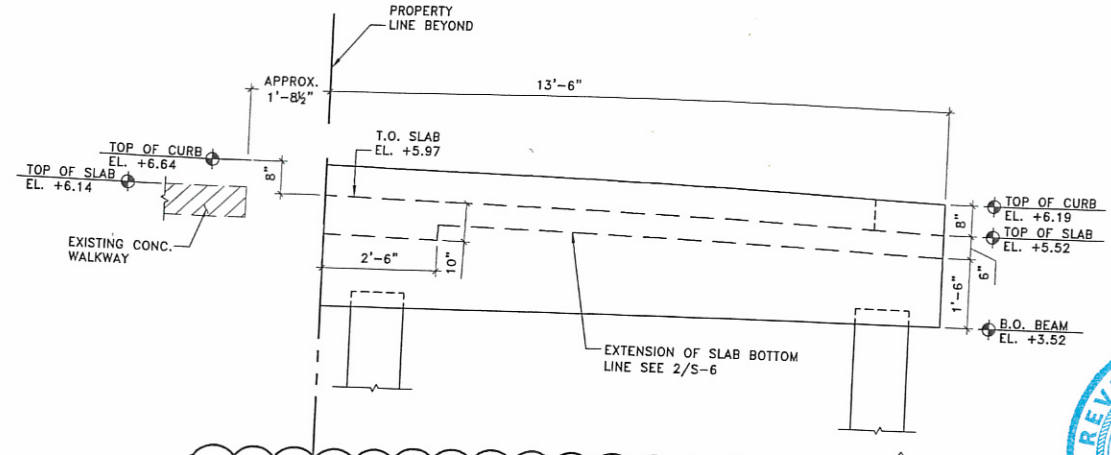

4 ELEVATION AT EAST WALKWAY EDGE
SCALE: 1/2" = 1'-0"

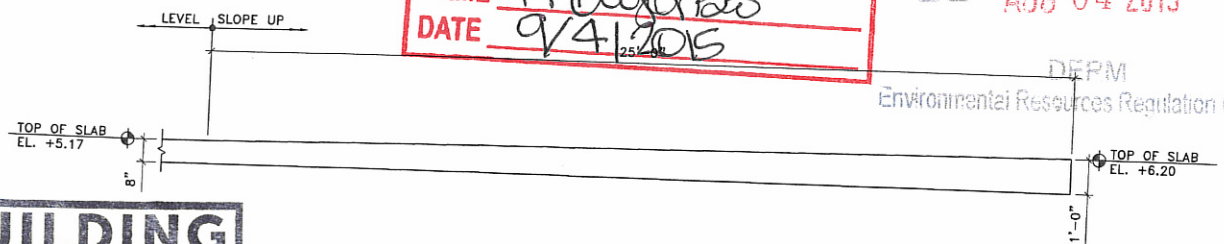

3 ELEVATION AT WEST WALKWAY EDGE
SCALE: 3/8" = 1'-0"

RER - NATURAL RESOURCES DIVISION
FINAL APPROVAL
NAME Mouyza
DATE 9/4/2015


RECEIVED
AUG 04 2015

DEPM
Environmental Resources Regulation Division




BUILDING DEPARTMENT
Frank Prieto, P.E.
STRUCTURAL SECTION

RER - NATURAL RESOURCES DIVISION
PRELIMINARY APPROVAL
NAME Mouyza
DATE 8/18/15

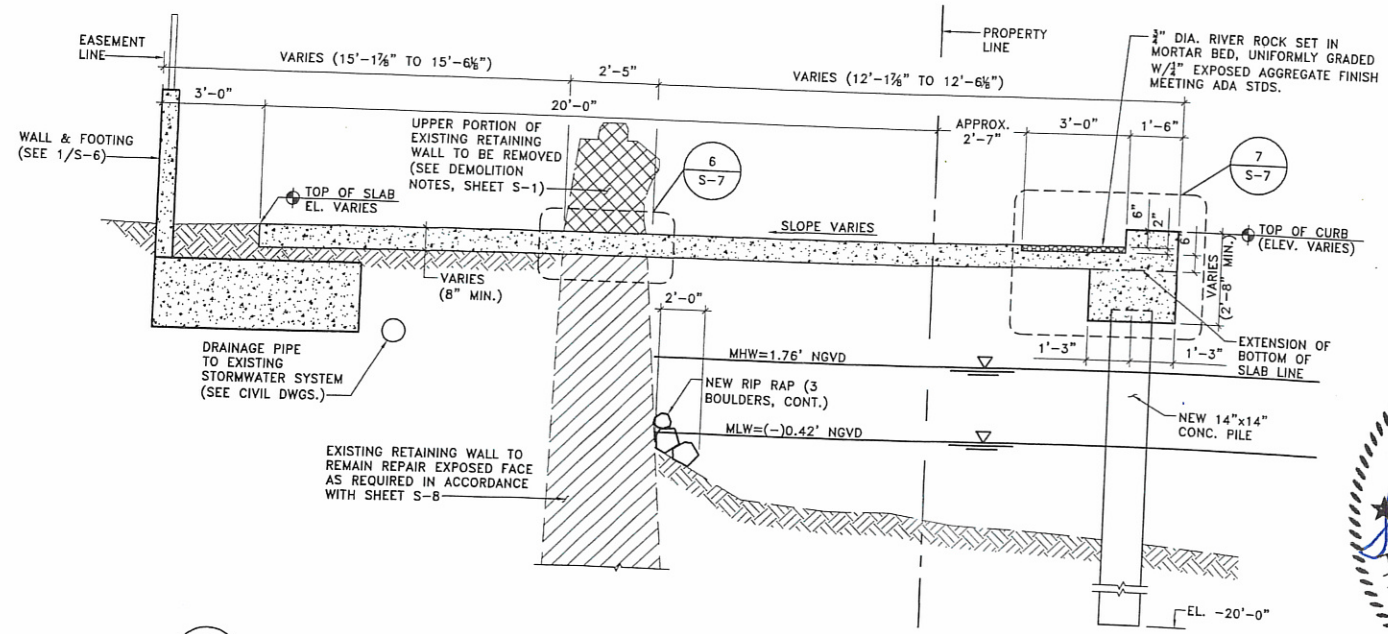

2 SECTION THROUGH WALKWAY TRANSITION AT DOUBLETREE/WOMAN'S CLUB
SCALE: 3/8" = 1'-0"

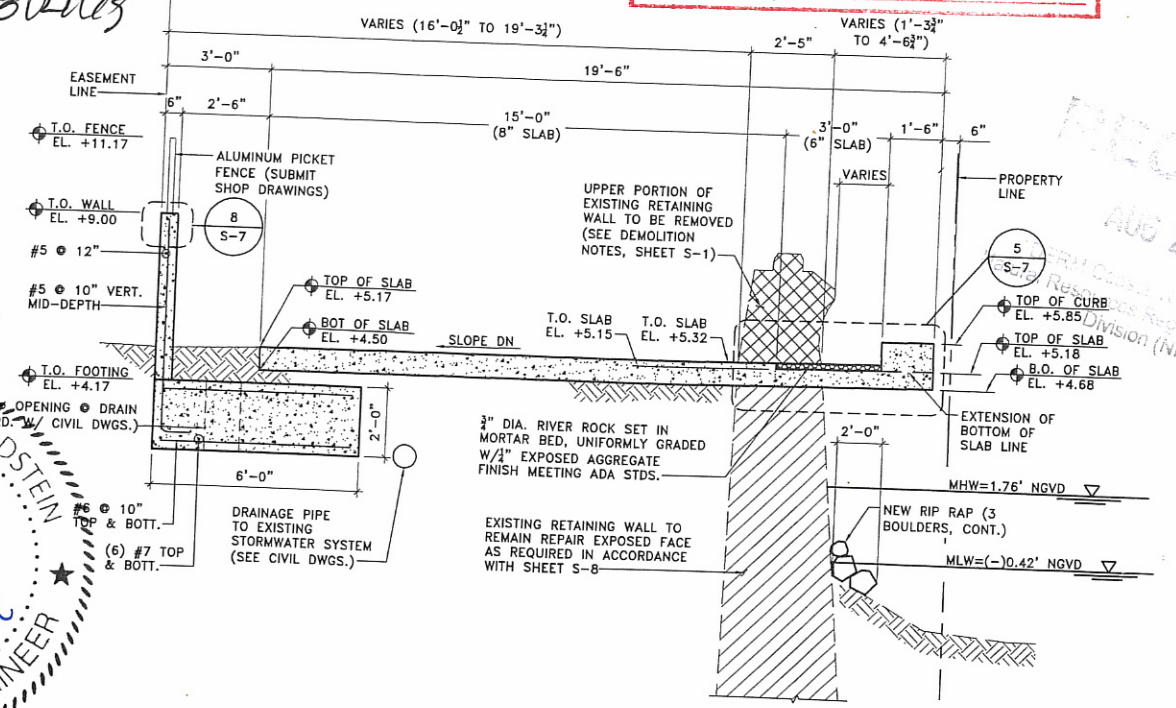


1 SECTION THROUGH WALKWAY AT MIAMI WOMAN'S CLUB
SCALE: 3/8" = 1'-0"

RECEIVED
AUG 26 2015



| REVISIONS | | | |
|-----------|----|--------------------------------|------|
| DATE | BY | DESCRIPTION | DATE |
| 8/3/15 | SG | 1 SOUTH PROPERTY LINE REVISION | |

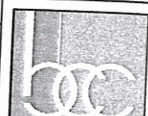

Steven Goldstein
Florida License No. 44423
7300 N. Kendall Drive, Suite 400
Miami, Florida 33156
Phone: (305) 670-2350
Fax: (305) 670-2351

CITY OF MIAMI
CAPITAL IMPROVEMENTS PROGRAM
PROJECT NAME
PROJECT ID

SHEET NO.