

CITY OF MIAMI
CAPITAL IMPROVEMENTS PROGRAM

WATER AND SEWER PLAN
DORSEY LIBRARY
100 NW 17th STREET
MIAMI, FL 33136

DATE:	11/15/16
DESIGN:	RBB
DRAWN:	
CHECKED:	RBB
REVISIONS:	
No.	Date
1	ADDRESS W/SD COMMENTS 2-24-17
3	REV. 3 3-07-17


JOB No. B-30531
FILE:

ARCHITECT/ENGINEER:

SEAL

SCALE: AS SHOWN

SHEET No.
C-3
3 OF 4

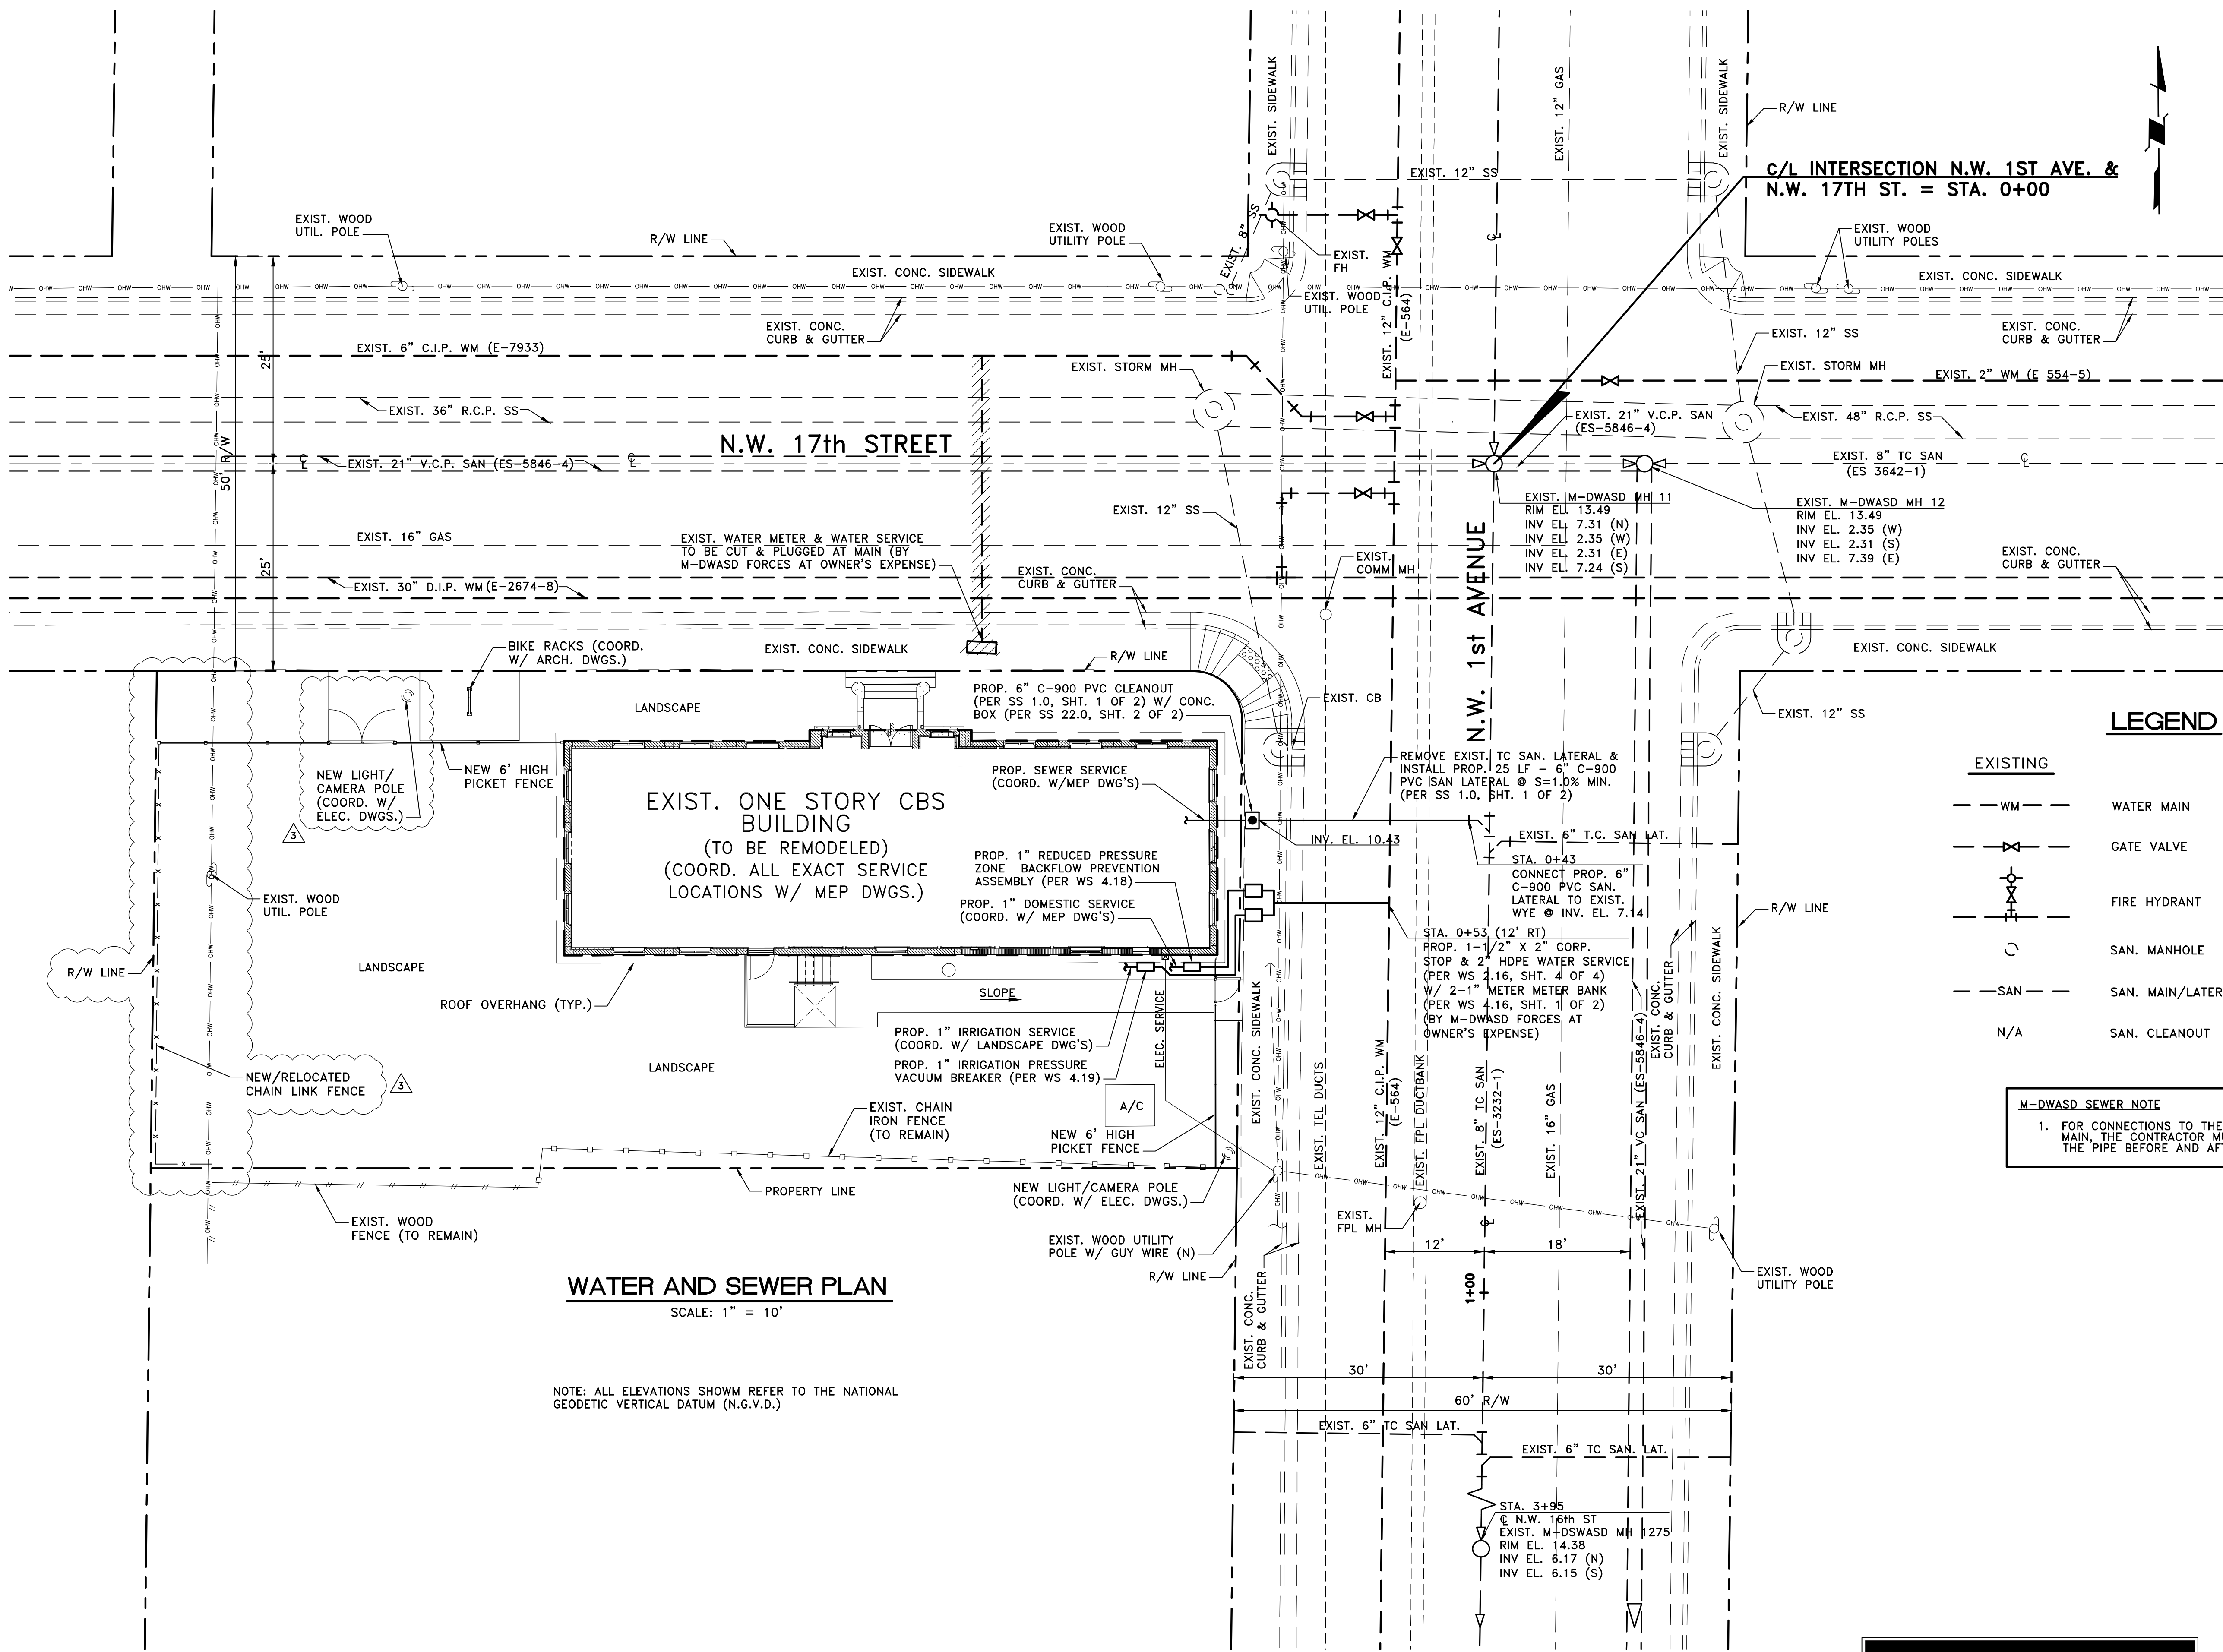

LEGEND

EXISTING		PROPOSED
--- WM ---	WATER MAIN	--- WM ---
--- X ---	GATE VALVE	--- X ---
--- FH ---	FIRE HYDRANT	N/A
--- SM ---	SAN. MANHOLE	N/A
--- SAN ---	SAN. MAIN/LATERAL	--- SAN ---
N/A	SAN. CLEANOUT	--- C.O. ---


M-DWASD SEWER NOTE
1. FOR CONNECTIONS TO THE TC/VCP SAN. MAIN, THE CONTRACTOR MUST TELEVISION THE PIPE BEFORE AND AFTER INSTALLATION.

WATER AND SEWER PLAN
SCALE: 1" = 10'

NOTE: ALL ELEVATIONS SHOWN REFER TO THE NATIONAL GEODETIC VERTICAL DATUM (N.G.V.D.)



CONSULTING ENGINEERING & SCIENCE, INC.
10700 N. KENDALL DRIVE SUITE 400
MIAMI, FLORIDA 33176 (305) 378-5555
EB-0003255

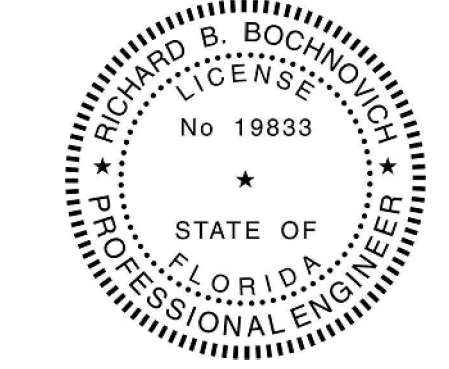

FOR THE FIRM: RICHARD B. BOCHNOVICH
CES PROJECT: 16051 PE-19833 (CIVIL)

THIS SHEET HAS BEEN ELECTRONICALLY SIGNED & SEALED BY RICHARD B. BOCHNOVICH, P.E. ON 4/24/2017 USING A DIGITAL SIGNATURE. PRINTED COPIES OF THIS SHEET ARE NOT CONSIDERED AS SIGNED & SEALED AND THE SIGNATURE MUST BE VERIFIED ON ANY ELECTRONIC COPIES.

PERMIT SET

M-DWASD AGREEMENT ID # 23235