

MIAMARINA PIER 5  
IMPROVEMENTS  
CITY OF MIAMI,  
FLORIDA

PERMIT PLANS



COASTAL SYSTEMS INTERNATIONAL, INC.

464 South Dixie Highway  
Coral Gables, Florida 33146  
Tel: 305-661-3655  
Fax: 305-661-1914  
www.CoastalSystemsInt.com  
State of Florida EB #7087  
Coastal, Environmental,  
Civil Engineering and Management

CONSULTANTS


**b** basulto & associates, inc.  
consulting engineers  
Mechanical/Electrical Reg. # CA0006722  
Rene I. Basulto, P.E. #40869  
14180 Palmetto Frontage Road  
Suite 22  
Miami Lakes, Florida 33016 Fax (305) 698-3988

09/21/18	DERM REVS.
08/03/18	REPLACEMENT REV.
12/18/17	PERMIT SET

ISSUE DATE DESCRIPTION

PROJECT NO: 220260.07  
DATUM: NAVD  
DRAWN BY: CR  
CHECKED BY: AP


ENGINEER OF RECORD

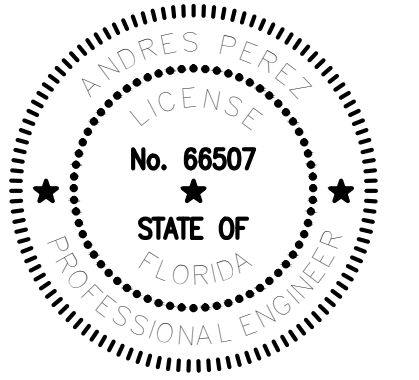

A. PEREZ  
FL.REG.66507

TEMPORARY WATER  
PLAN

UT-1

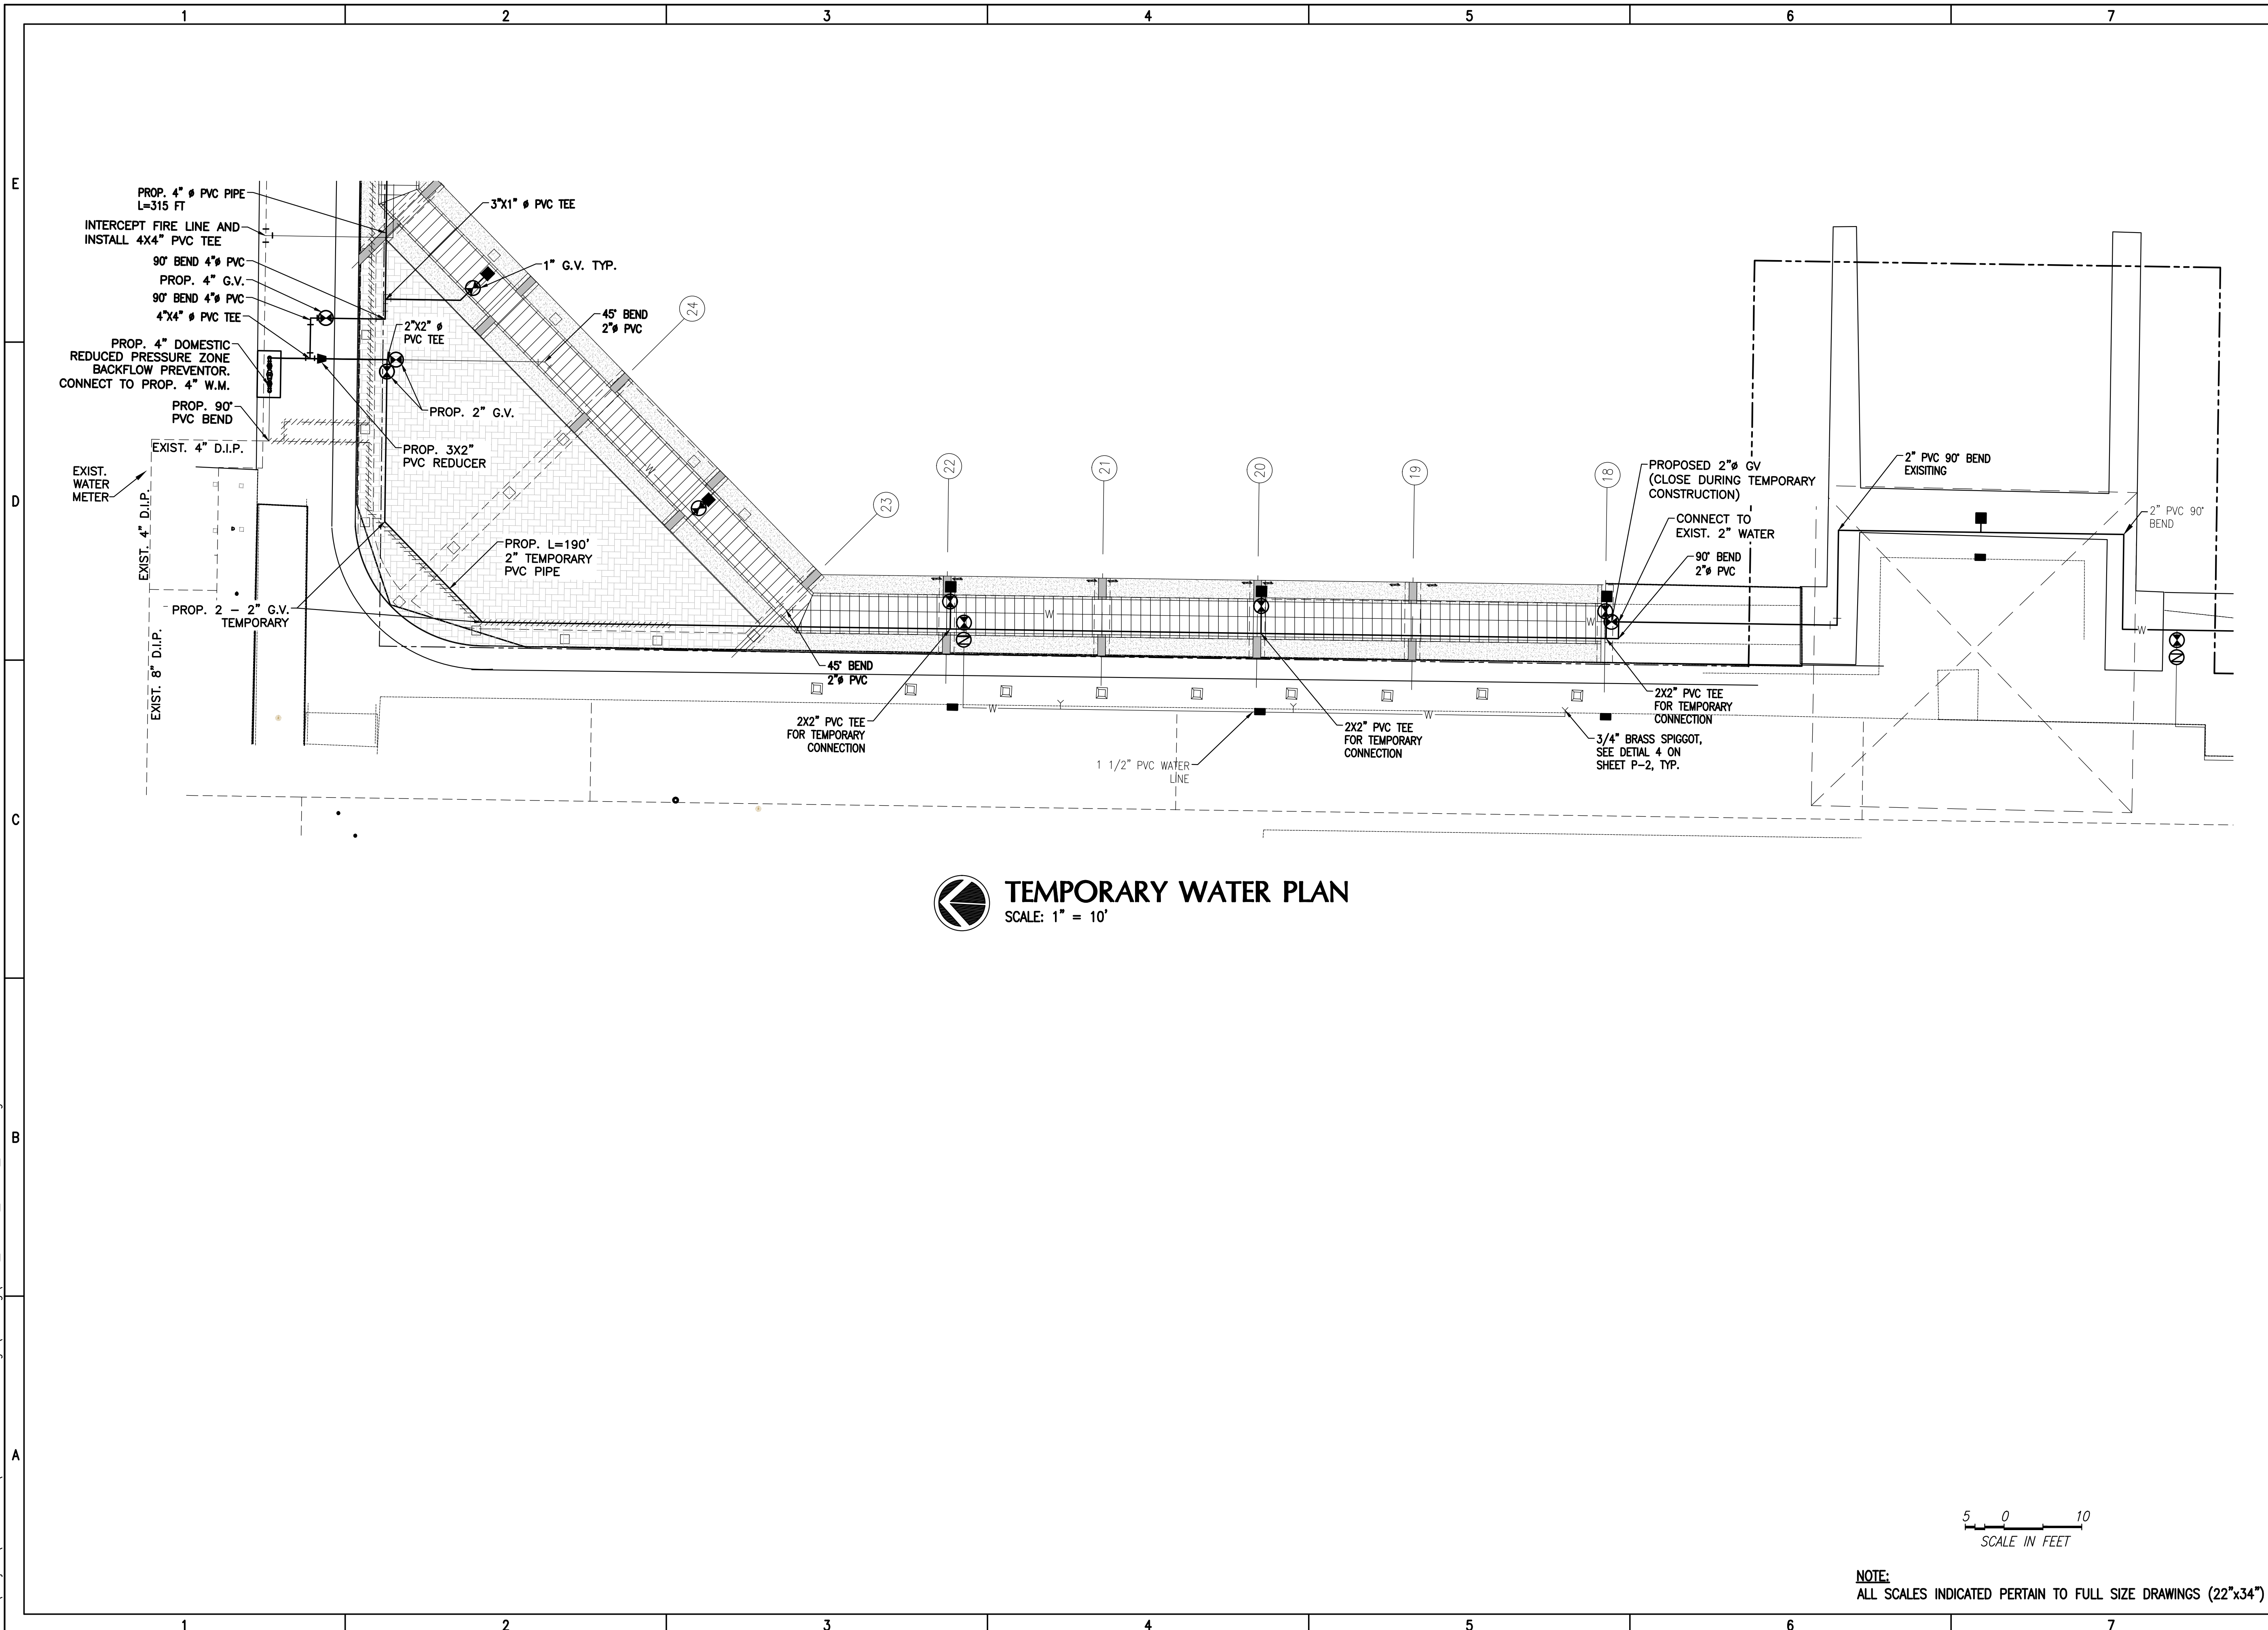

**TEMPORARY WATER PLAN**  
SCALE: 1" = 10'

5 0 10  
SCALE IN FEET

**NOTE:**  
ALL SCALES INDICATED PERTAIN TO FULL SIZE DRAWINGS (22"x34")

f:\Project\220260.07\construction drawings\Working\p-1\_-\_PROP\_WATER\_PLAN.dwg



